




### TEKENINGENLIJST

#### TEKENINGNR. OMSCHRIJVING

.1	Title Page
.2	Index
.3	Zone Plan
.4	Shopfitting Layout
.5	3d overview total
.6	Inspiratie / Bulk presentatie
.7	Doorgang naar Warme Kas
.8	3d overview T-opstelling
.9	CC kar Communicatie


### OPPERVLAKTES PER AFDELING

AFDELING NUMMER	AFDELING NAAM	OPPERVLAKTE
	Actie / Promo / Actueel	253
	Bestellingen	189
	Bomen	2.143
	Bulkpallets potgrond	40
	Eindzone / Kassa	44
	Hardwaren & Impuls	208
	Hardwaren / Buitenpotterie	361
	Kamerplanten	1.013
	Kwekerij	4.931
	Losruimte mediteraans	790
	Pond Materials	5.241
	Premium Potgrond	44
	Seizoensgroen	1.402
	Visuele handel	4.924

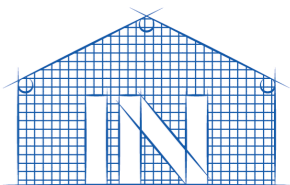

OPPERVLAKTES PER AFDELING

AFDELING NUMMER	AFDELING NAAM	OPPERVLAKTE
	Actie / Promo / Actueel	253
	Bestellingen	189
	Bomen	2.143
	Bulkpallets potgrond	40
	Eindzone / Kassa	44
	Hardwaren & Impuls	208
	Hardwaren / Buitenpotterie	361
	Kamerplanten	1.013
	Kwekerij	4.931
	Losruimte mediteraans	790
	Pond Materials	5.241
	Premium Potgrond	44
	Seizoensgroen	1.402
	Visuele handel	4.924

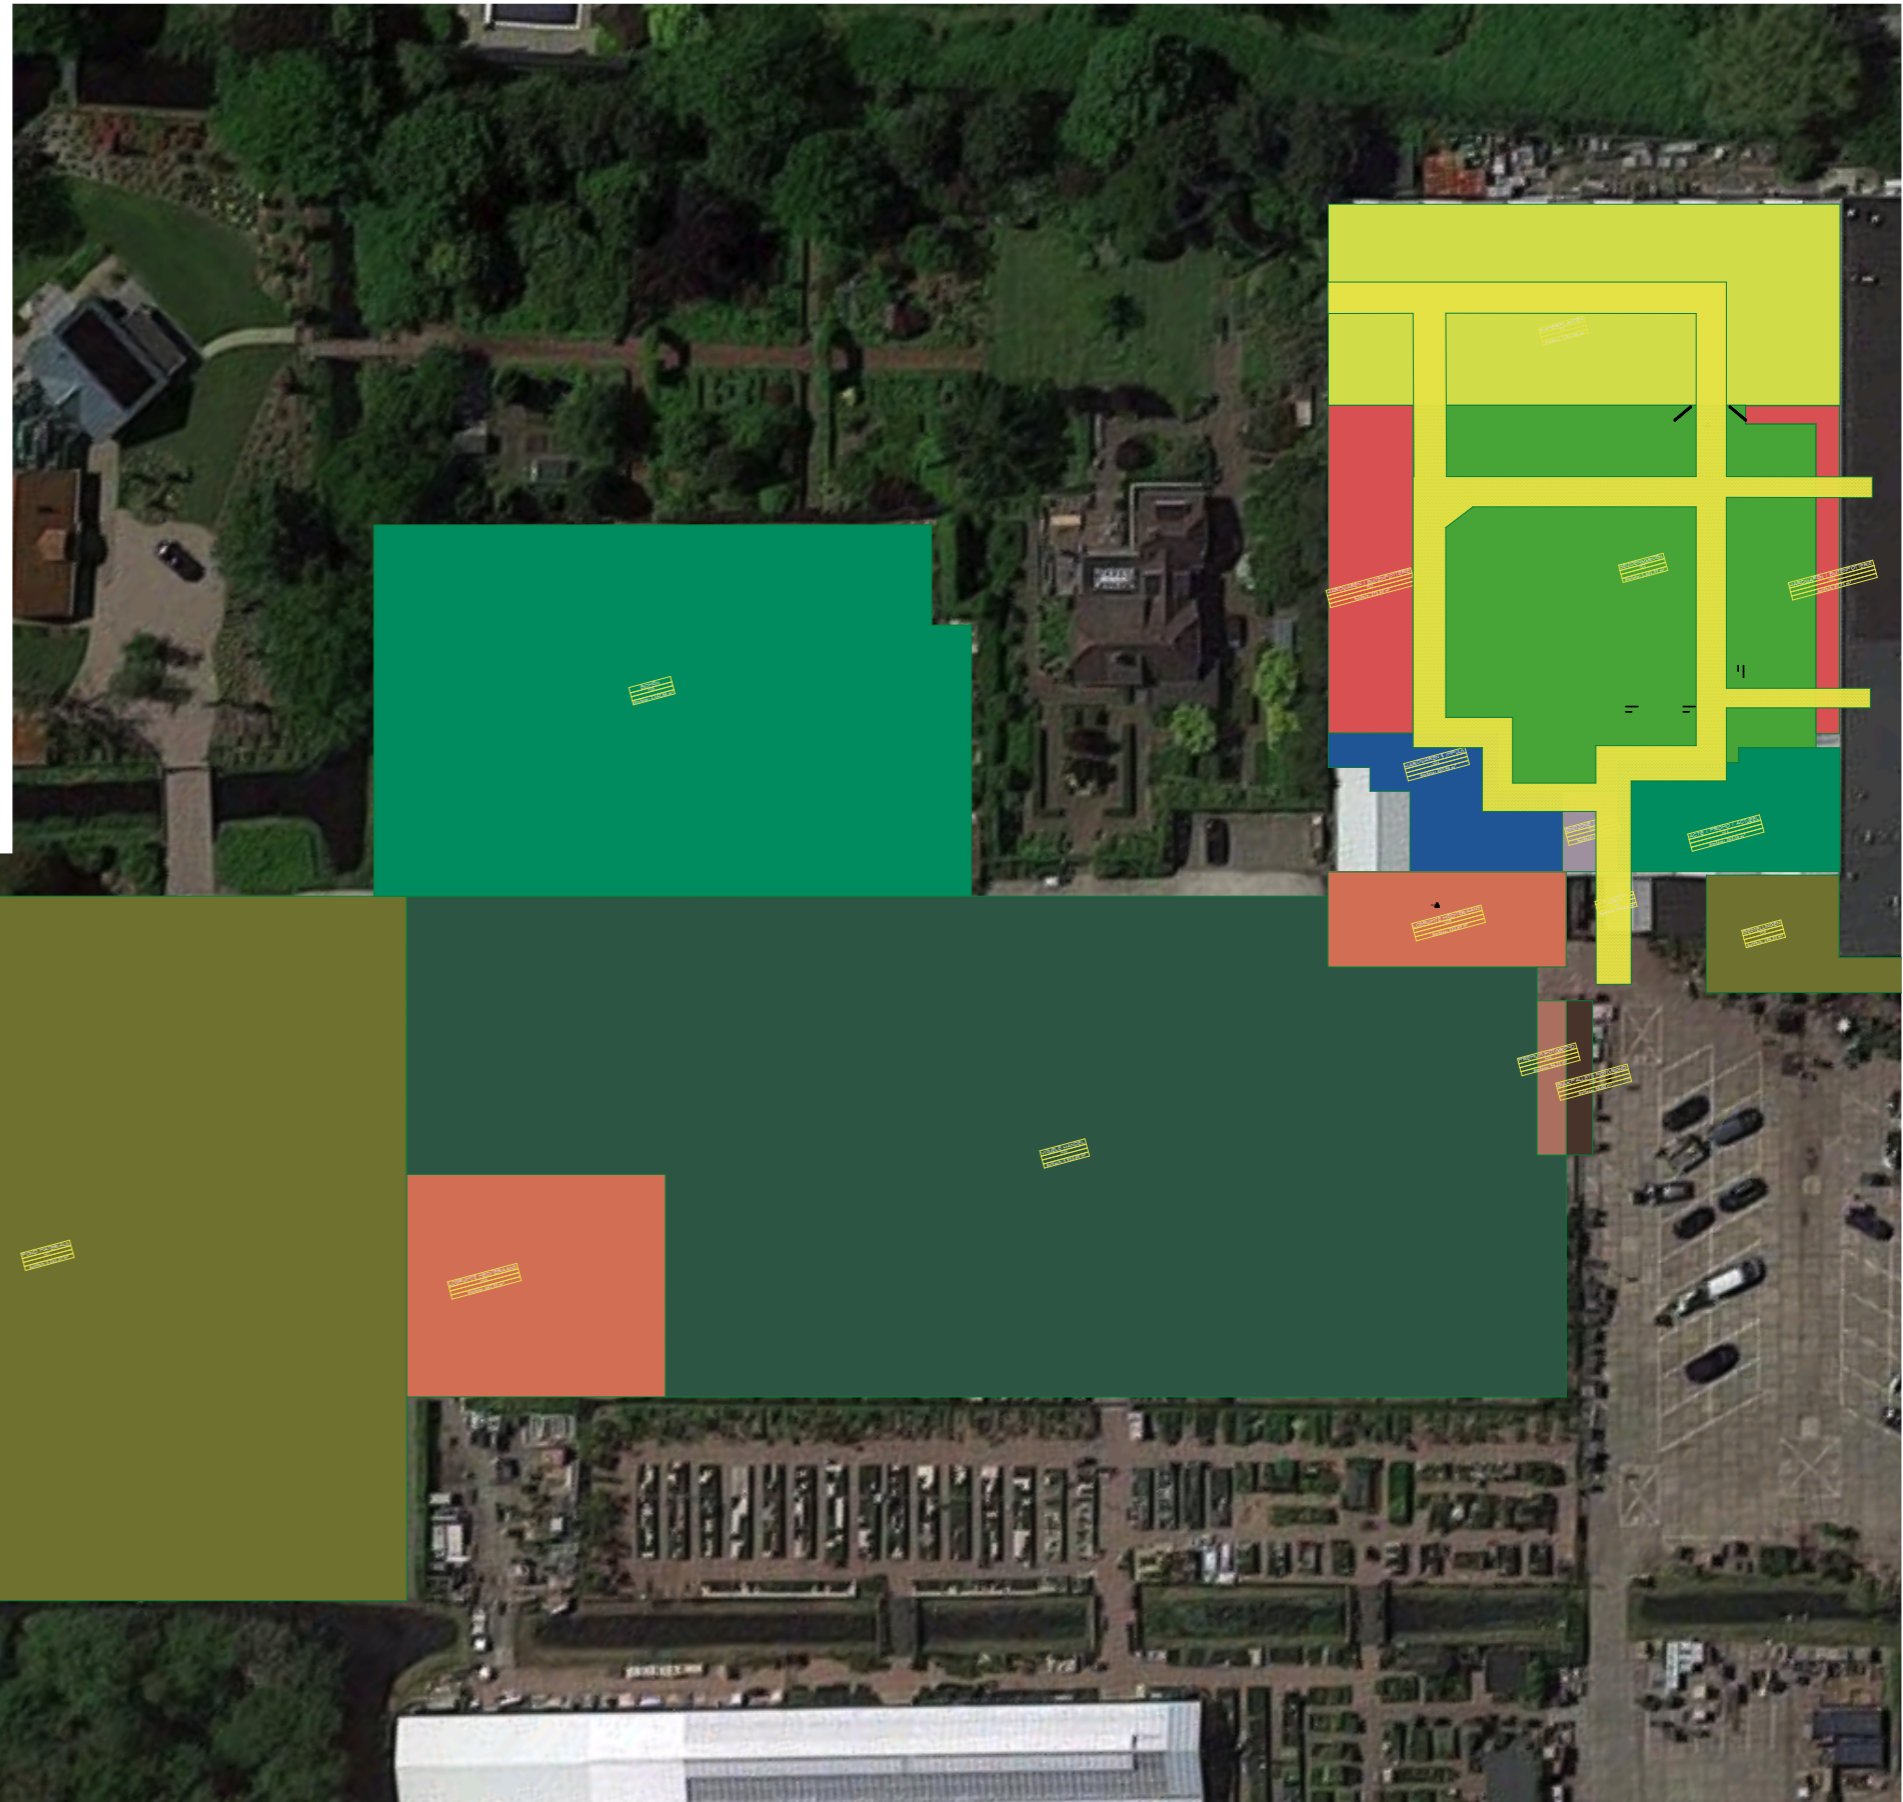



TOPIC: ZONE PLAN

Date: 21-03-2023

Version: ####

Scale: 1:1,33, 1:750

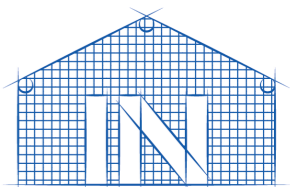

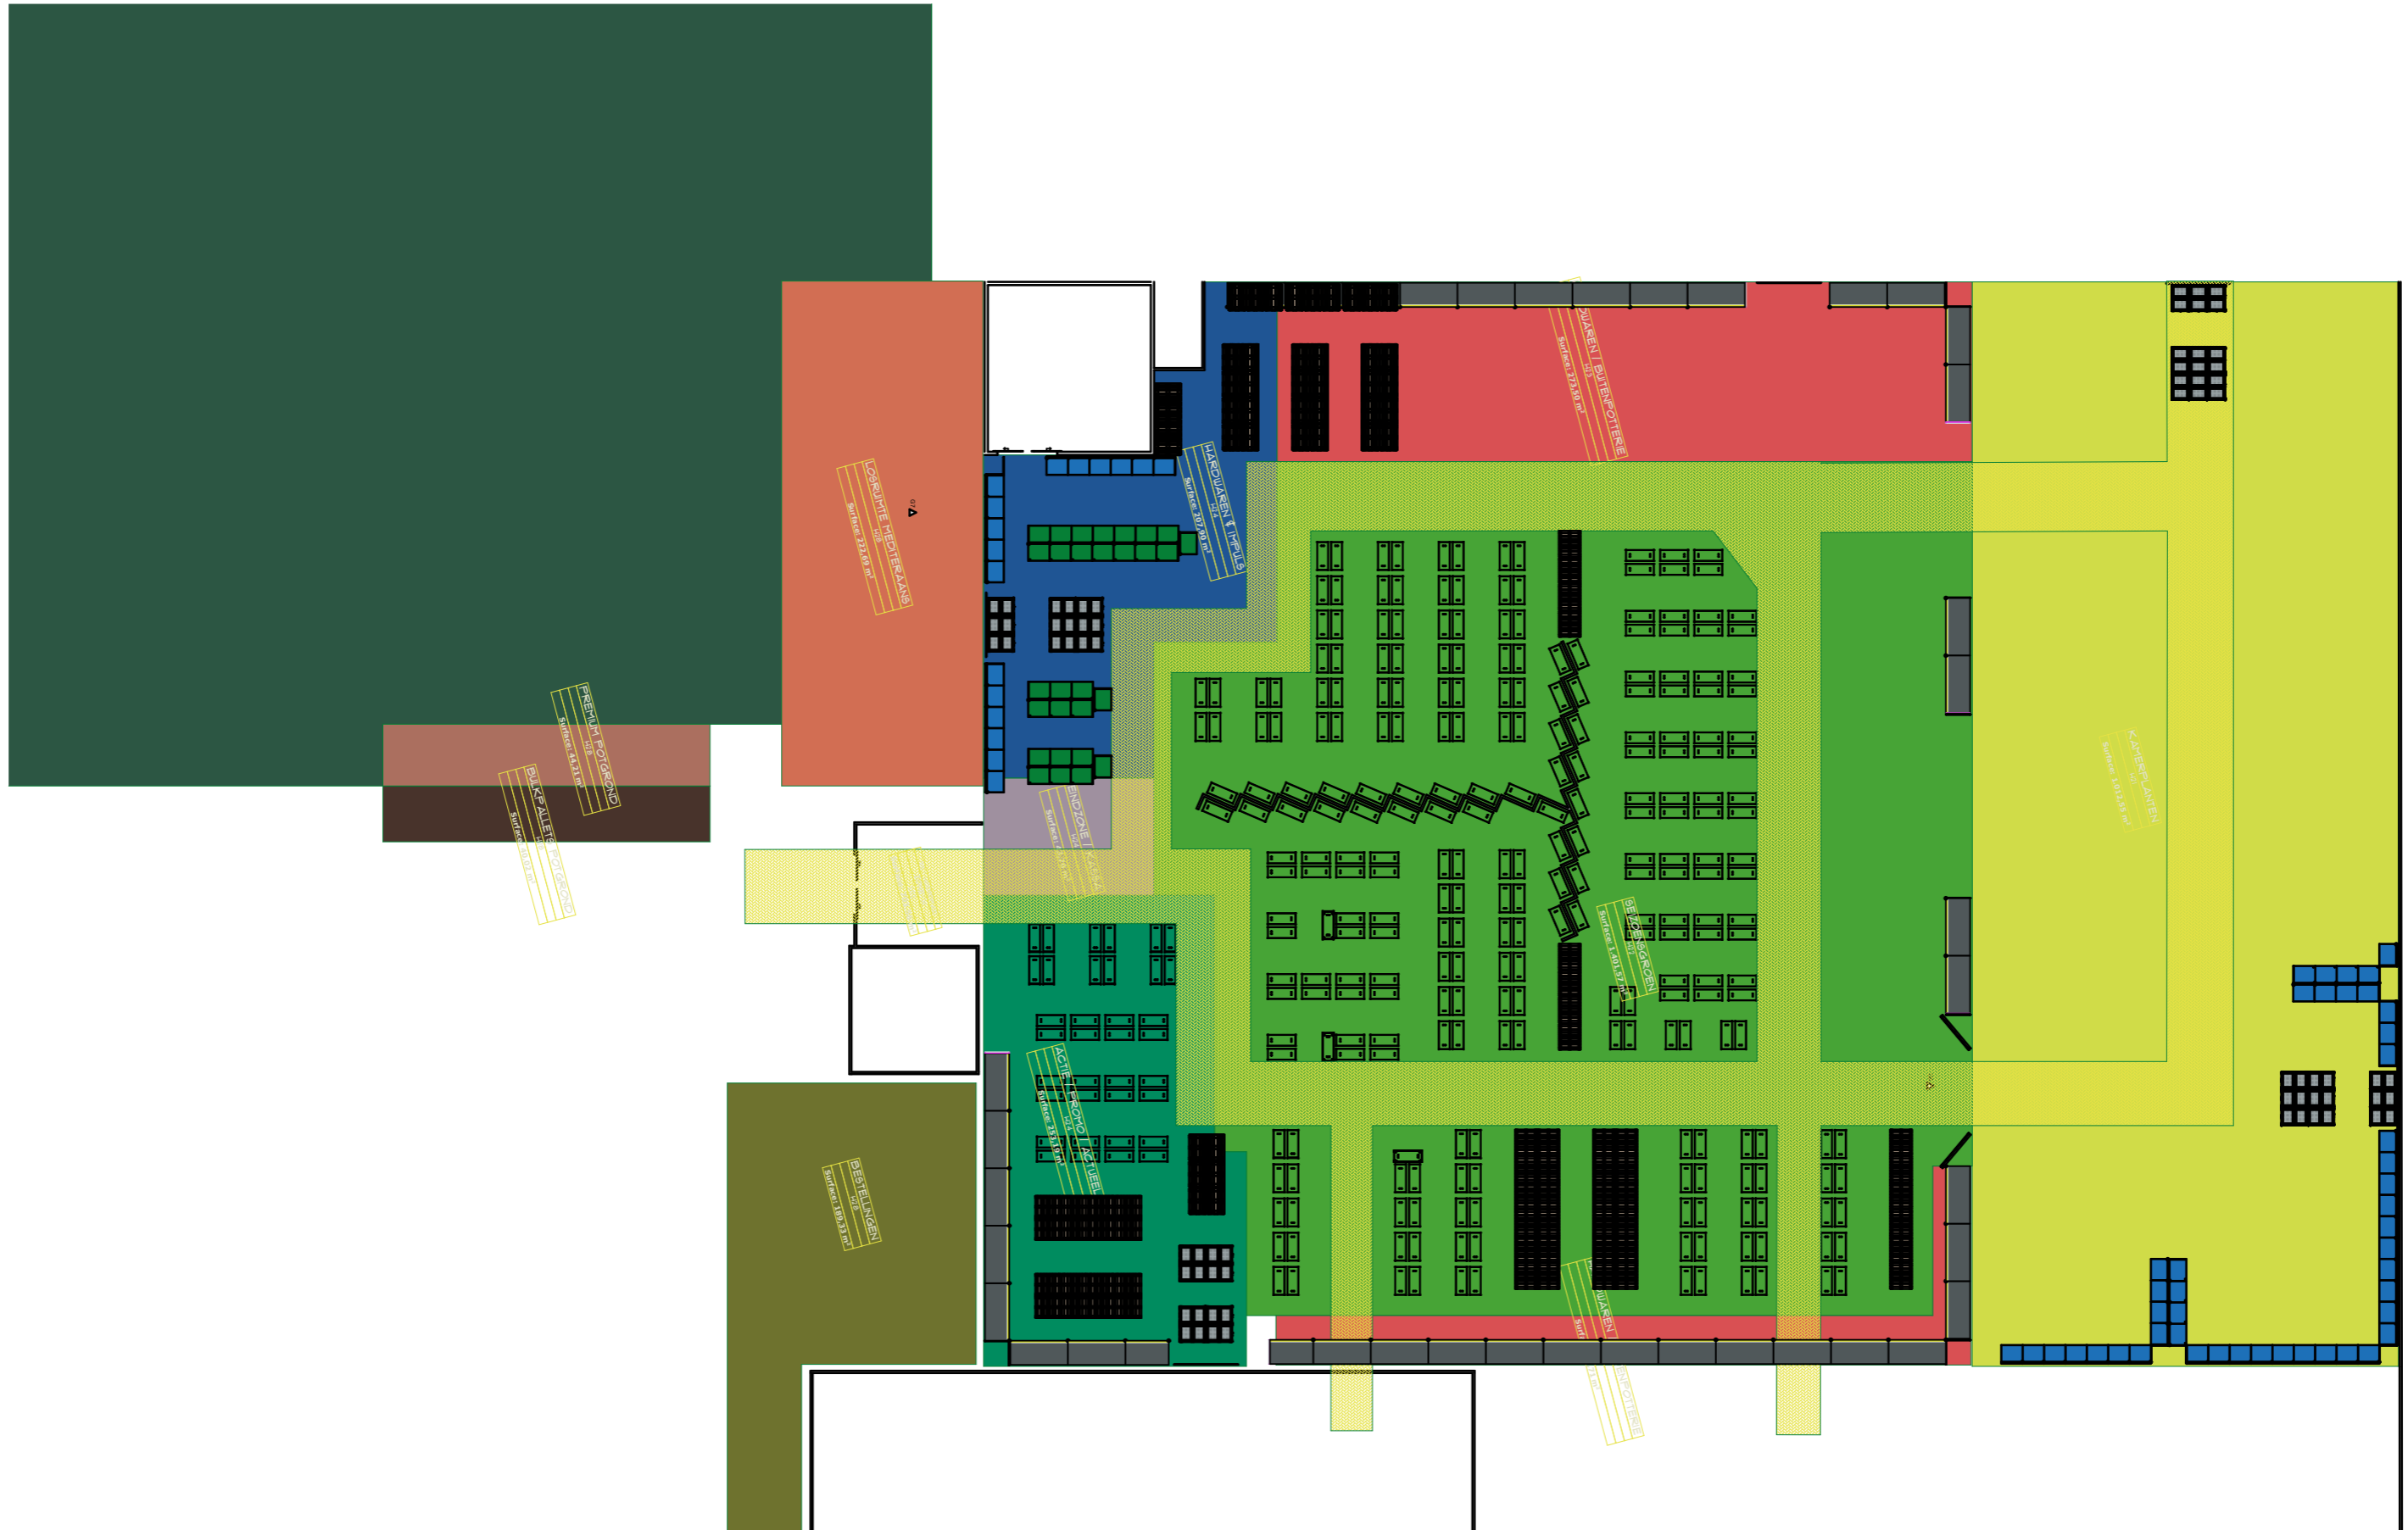



## TOPIC: SHOPFITTING LAYOUT

Date: 21-03-2023

Version: ####

Scale: 1:300

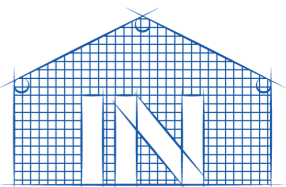

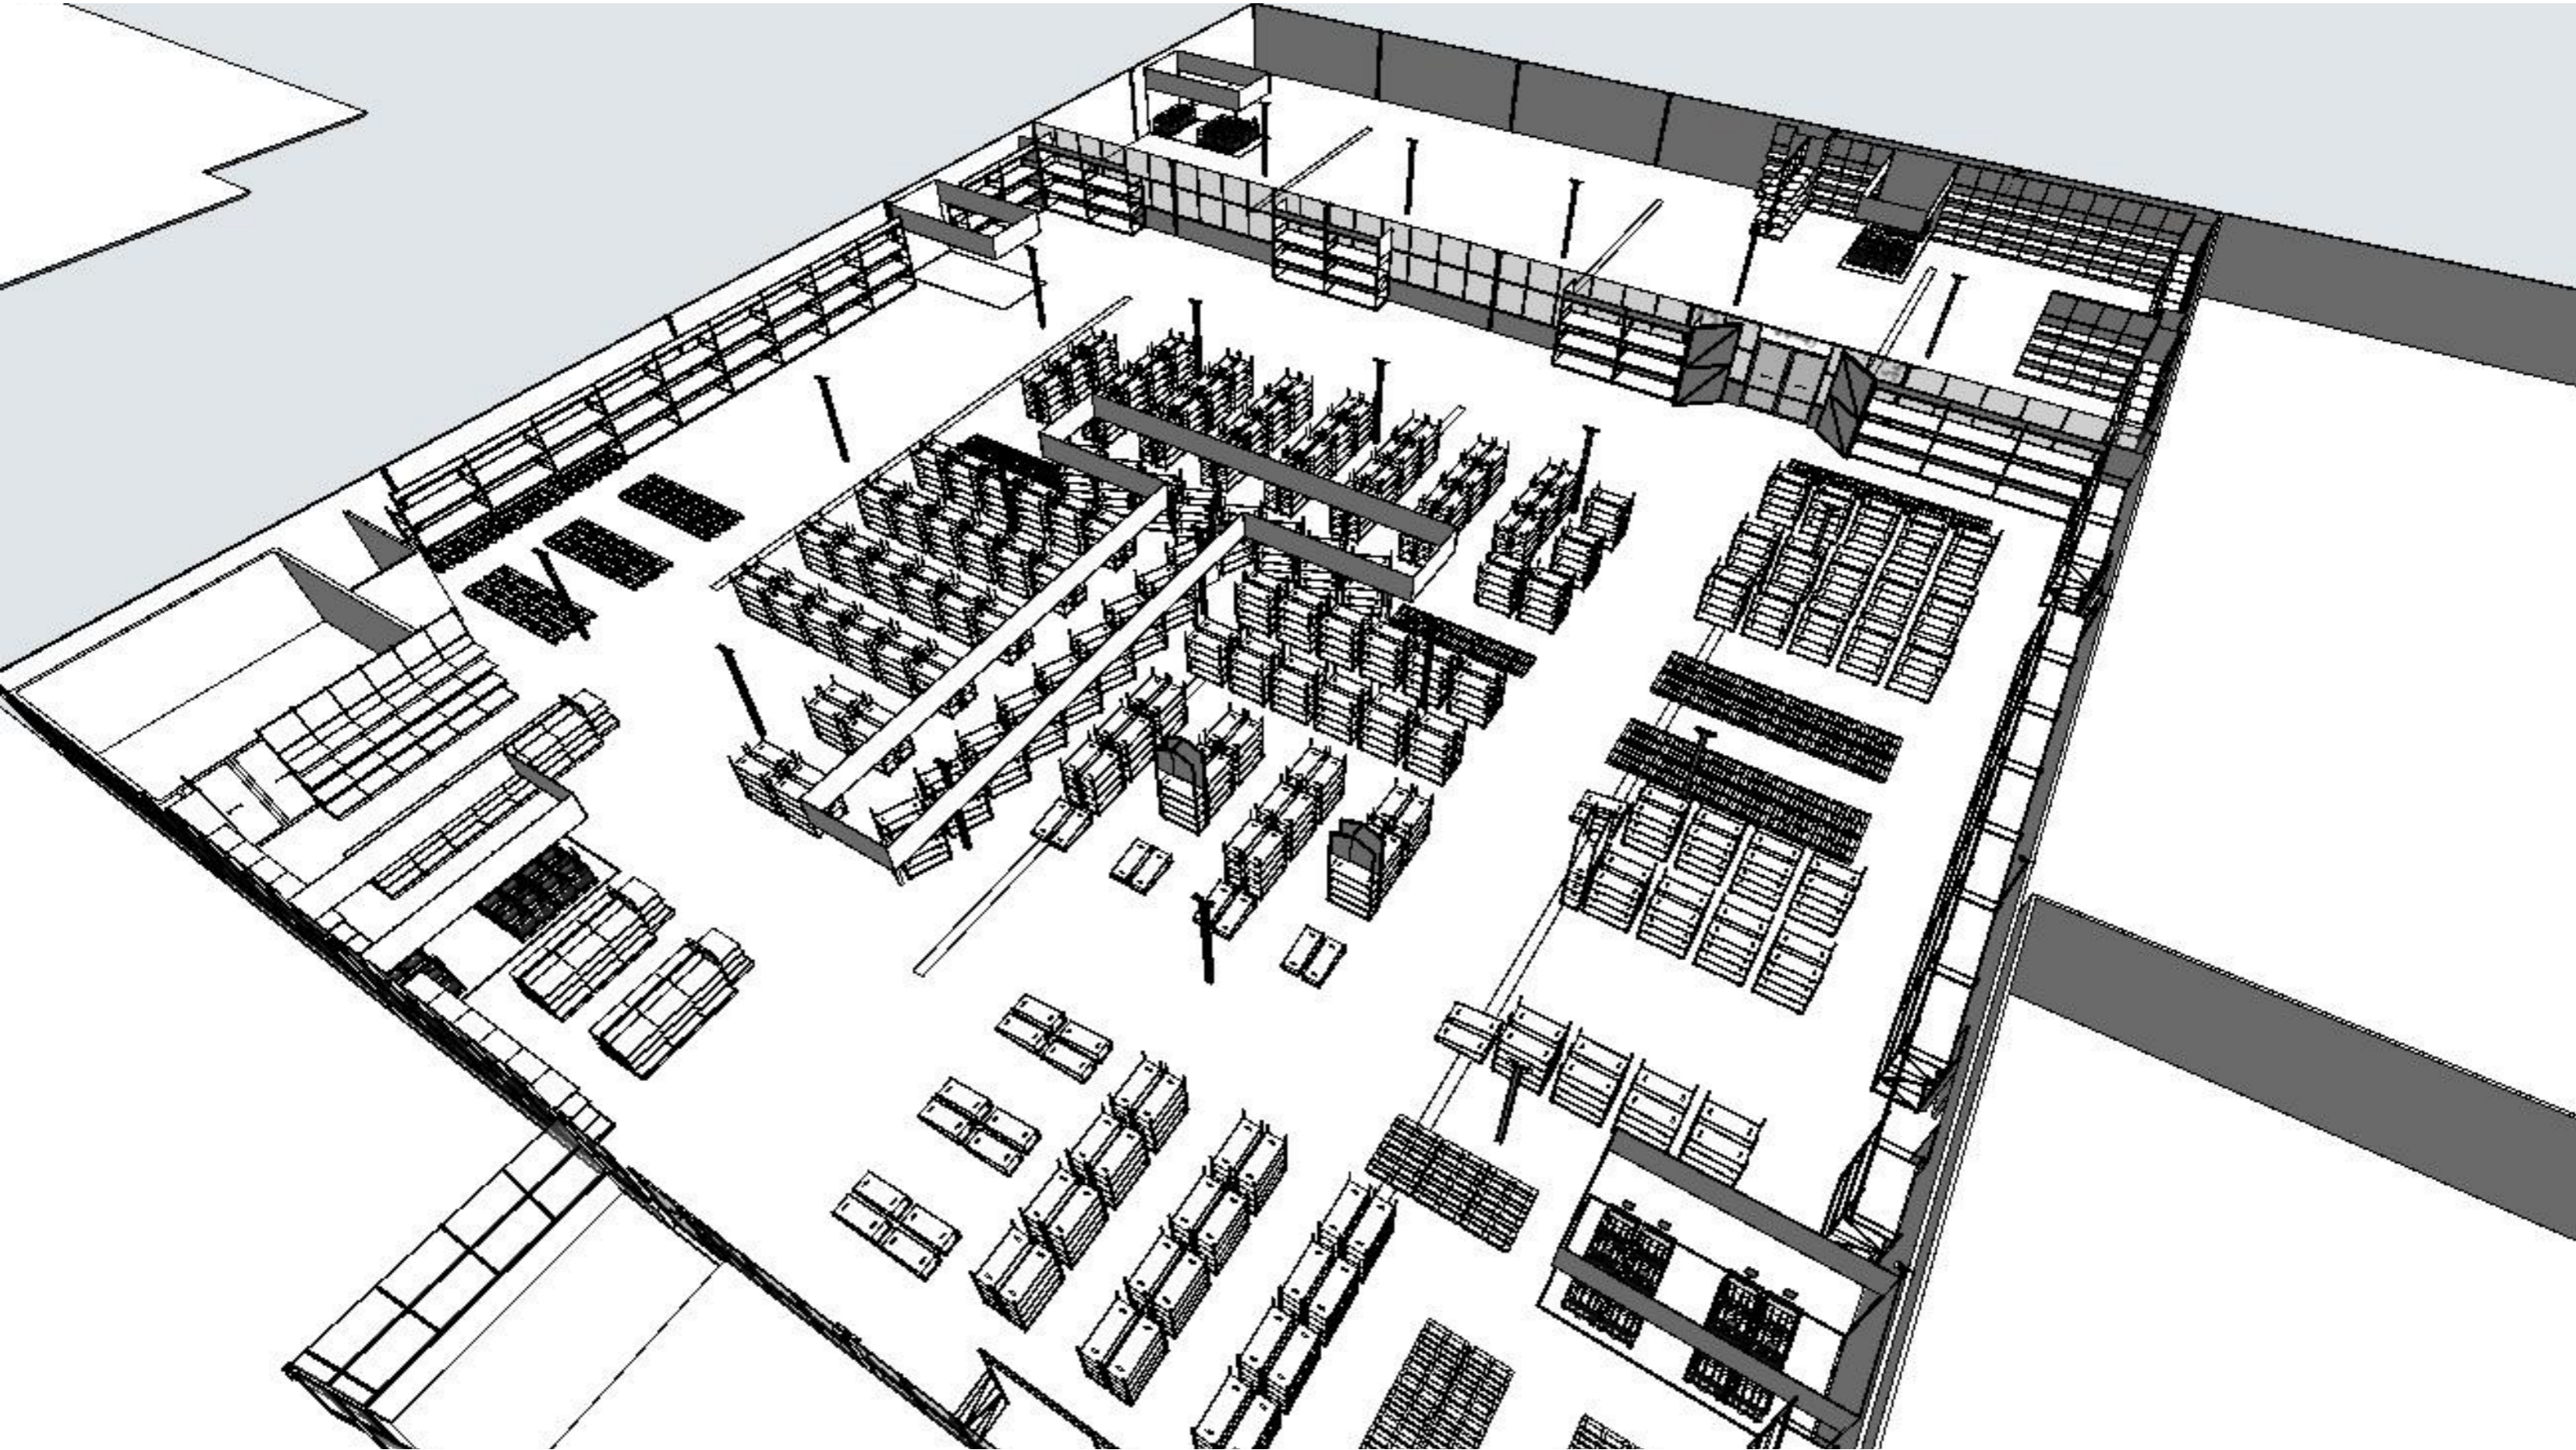



**TOPIC: 3D OVERVIEW TOTAL**

Date: 21-03-2023

Version: ####

Scale: 1:109,28

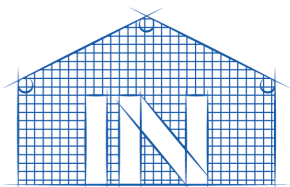

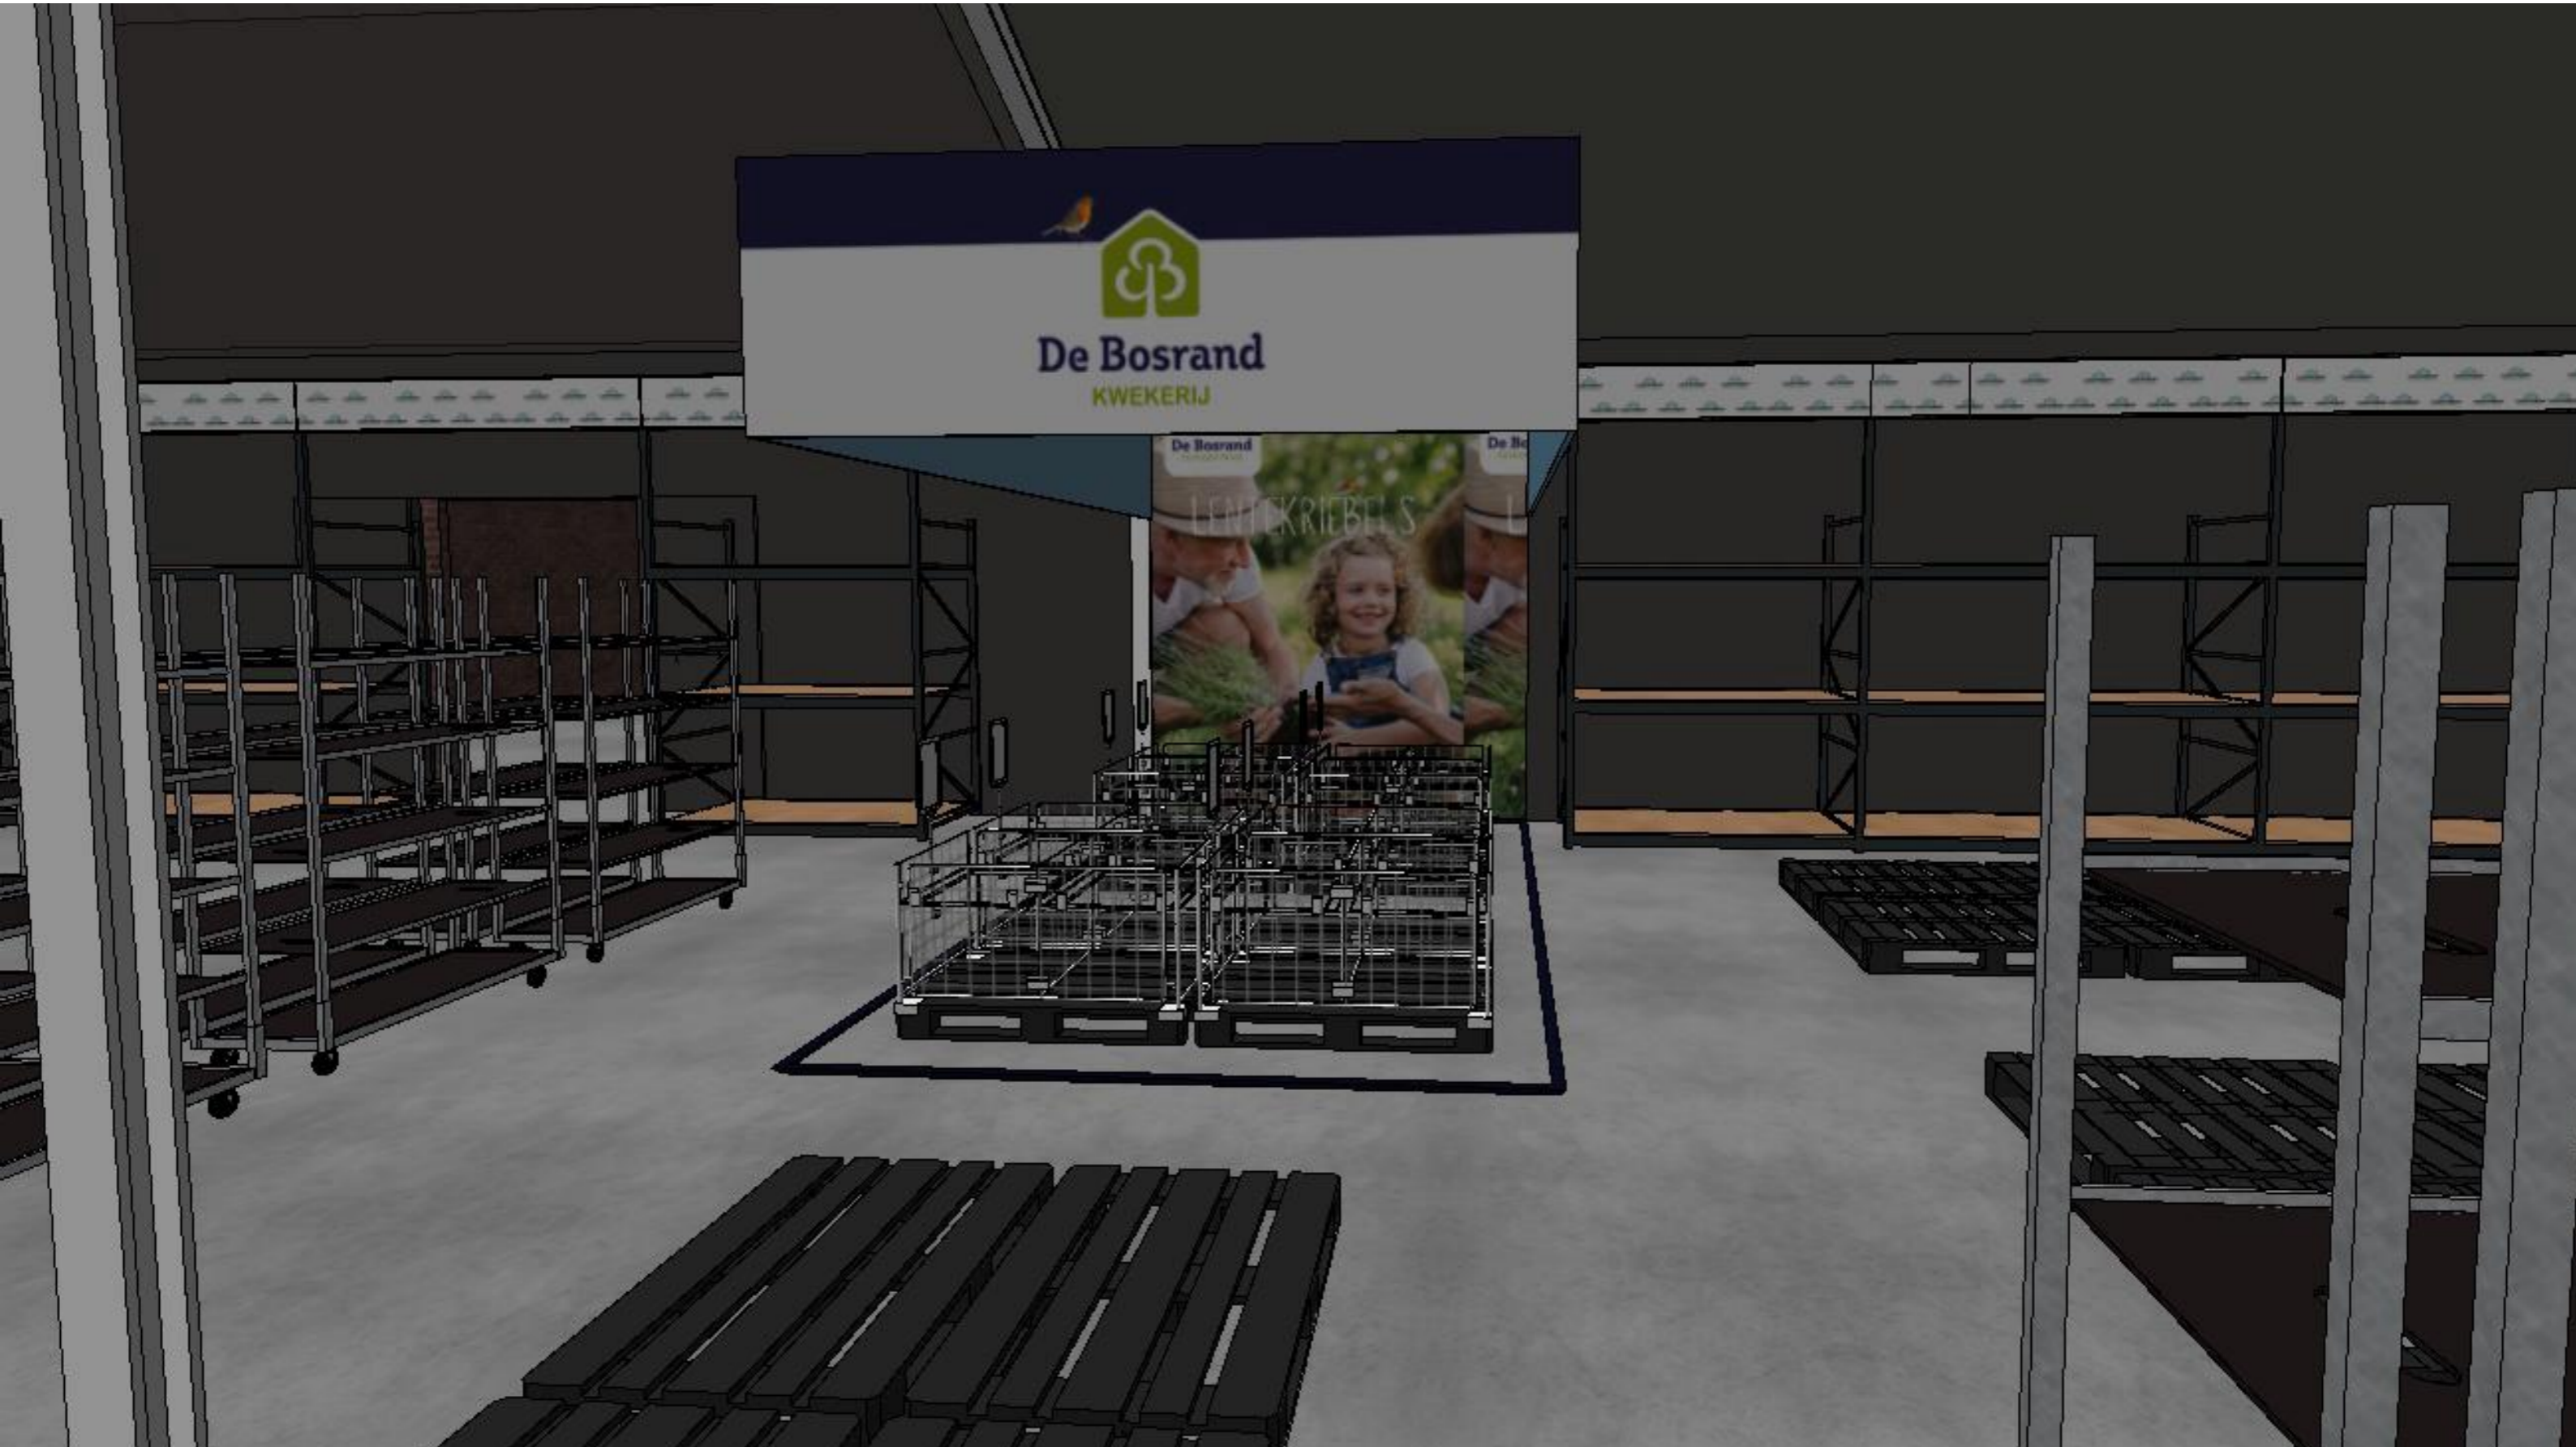

**TOPIC: INSPIRATIE / BULK PRESENTATIE**

Date: 21-03-2023

Version: ####

Scale: 1:109,28




## TOPIC: DOORGANG NAAR WARME KAS

Date: 21-03-2023

Version: ####

Scale: 1:109,28

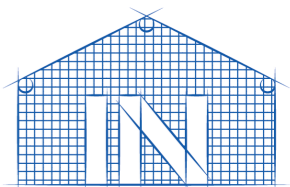




**TOPIC: 3D OVERVIEW T-OPSTELLING**


Date: 21-03-2023

Version: ####

Scale: 1:109,28

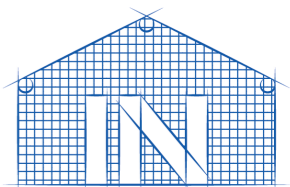



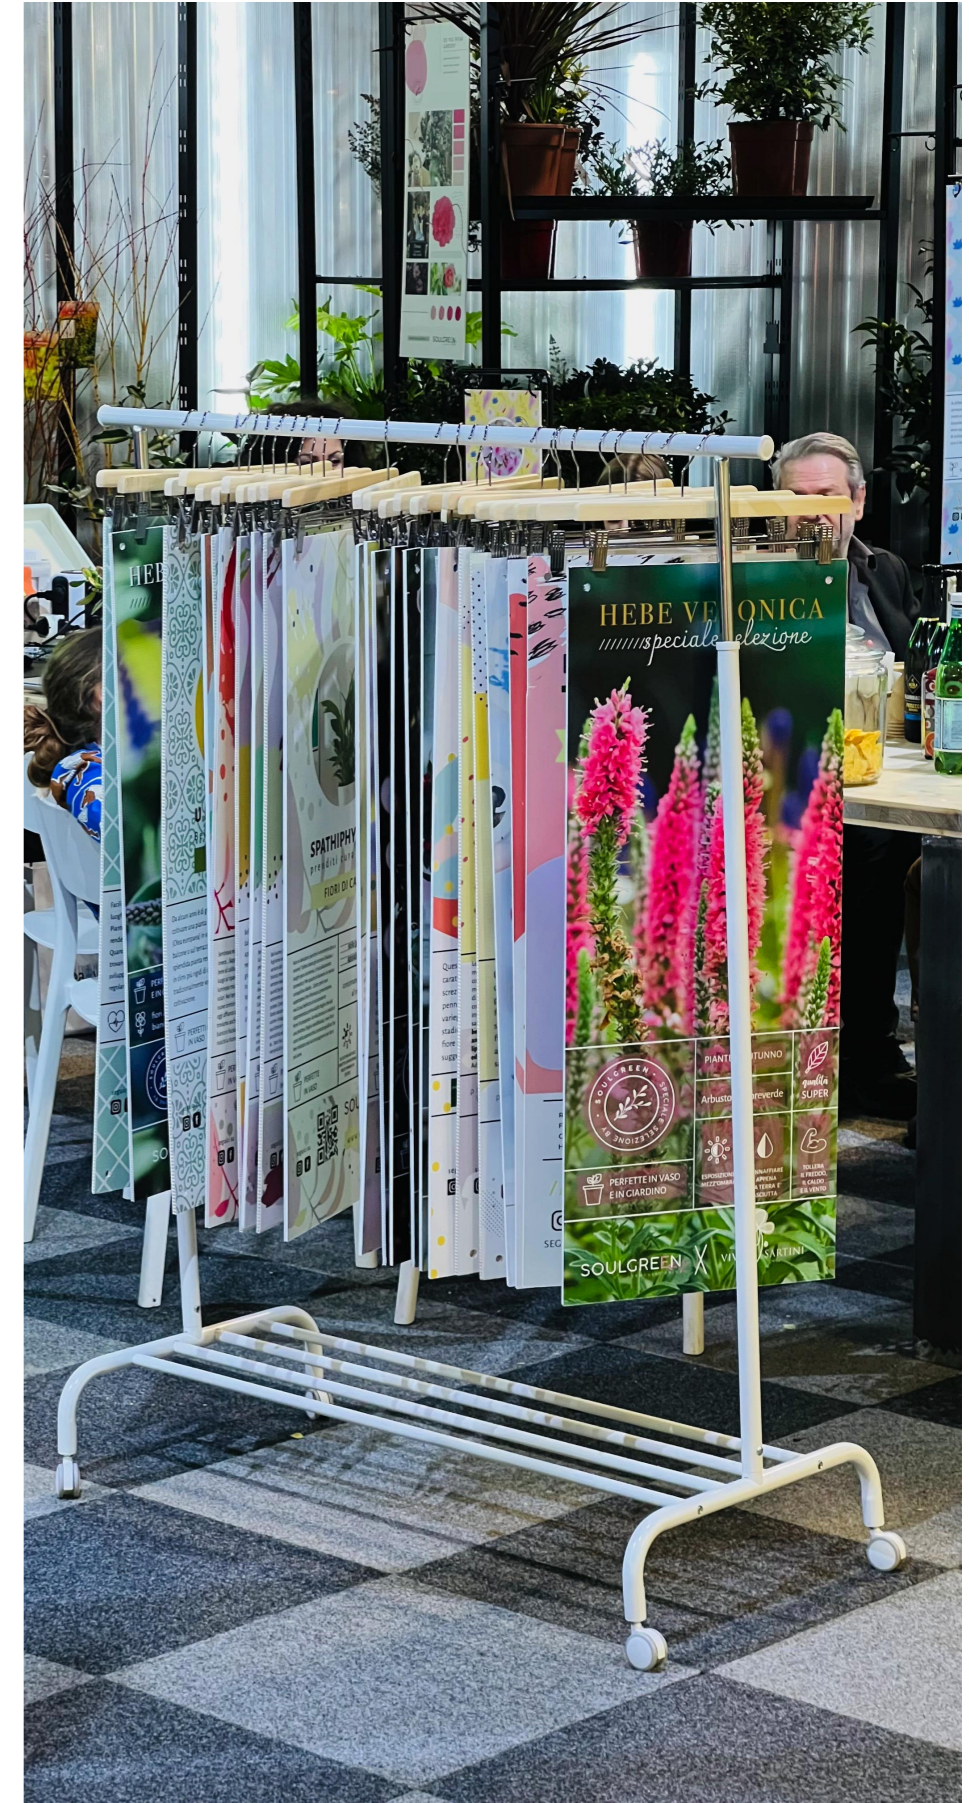

TOPIC: CC KAR COMMUNICATIE

Date: 21-03-2023

Version: ####

Scale: 1:1, 1:5,97

